




1 BLOCK BB FURNITURE PLAN
Scale 1:200

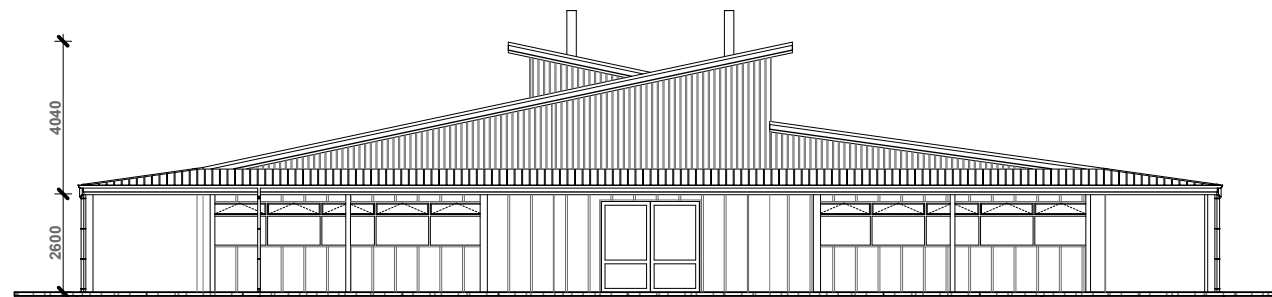



2 BLOCK BB NORTH ELEVATION
Scale 1:200

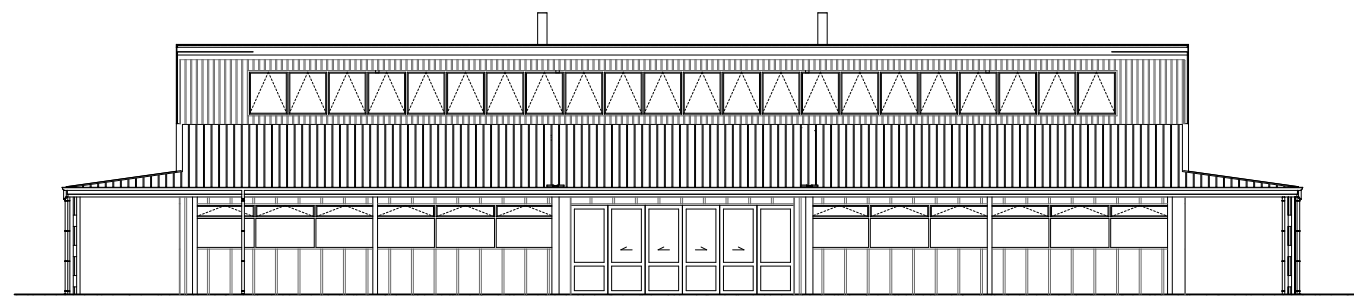


3 BLOCK BB WEST ELEVATION
Scale 1:200

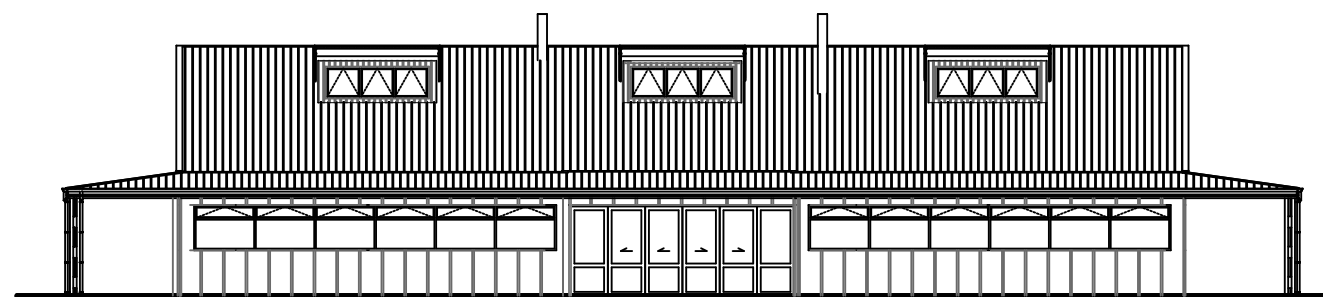

4 BLOCK BB EAST ELEVATION
Scale 1:200

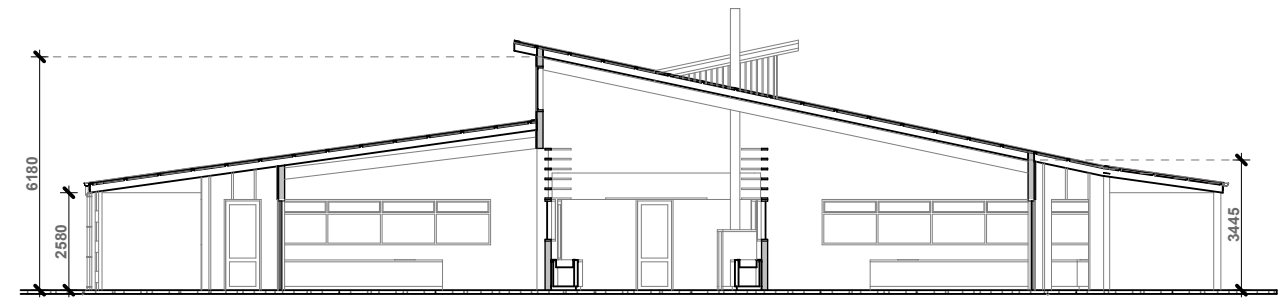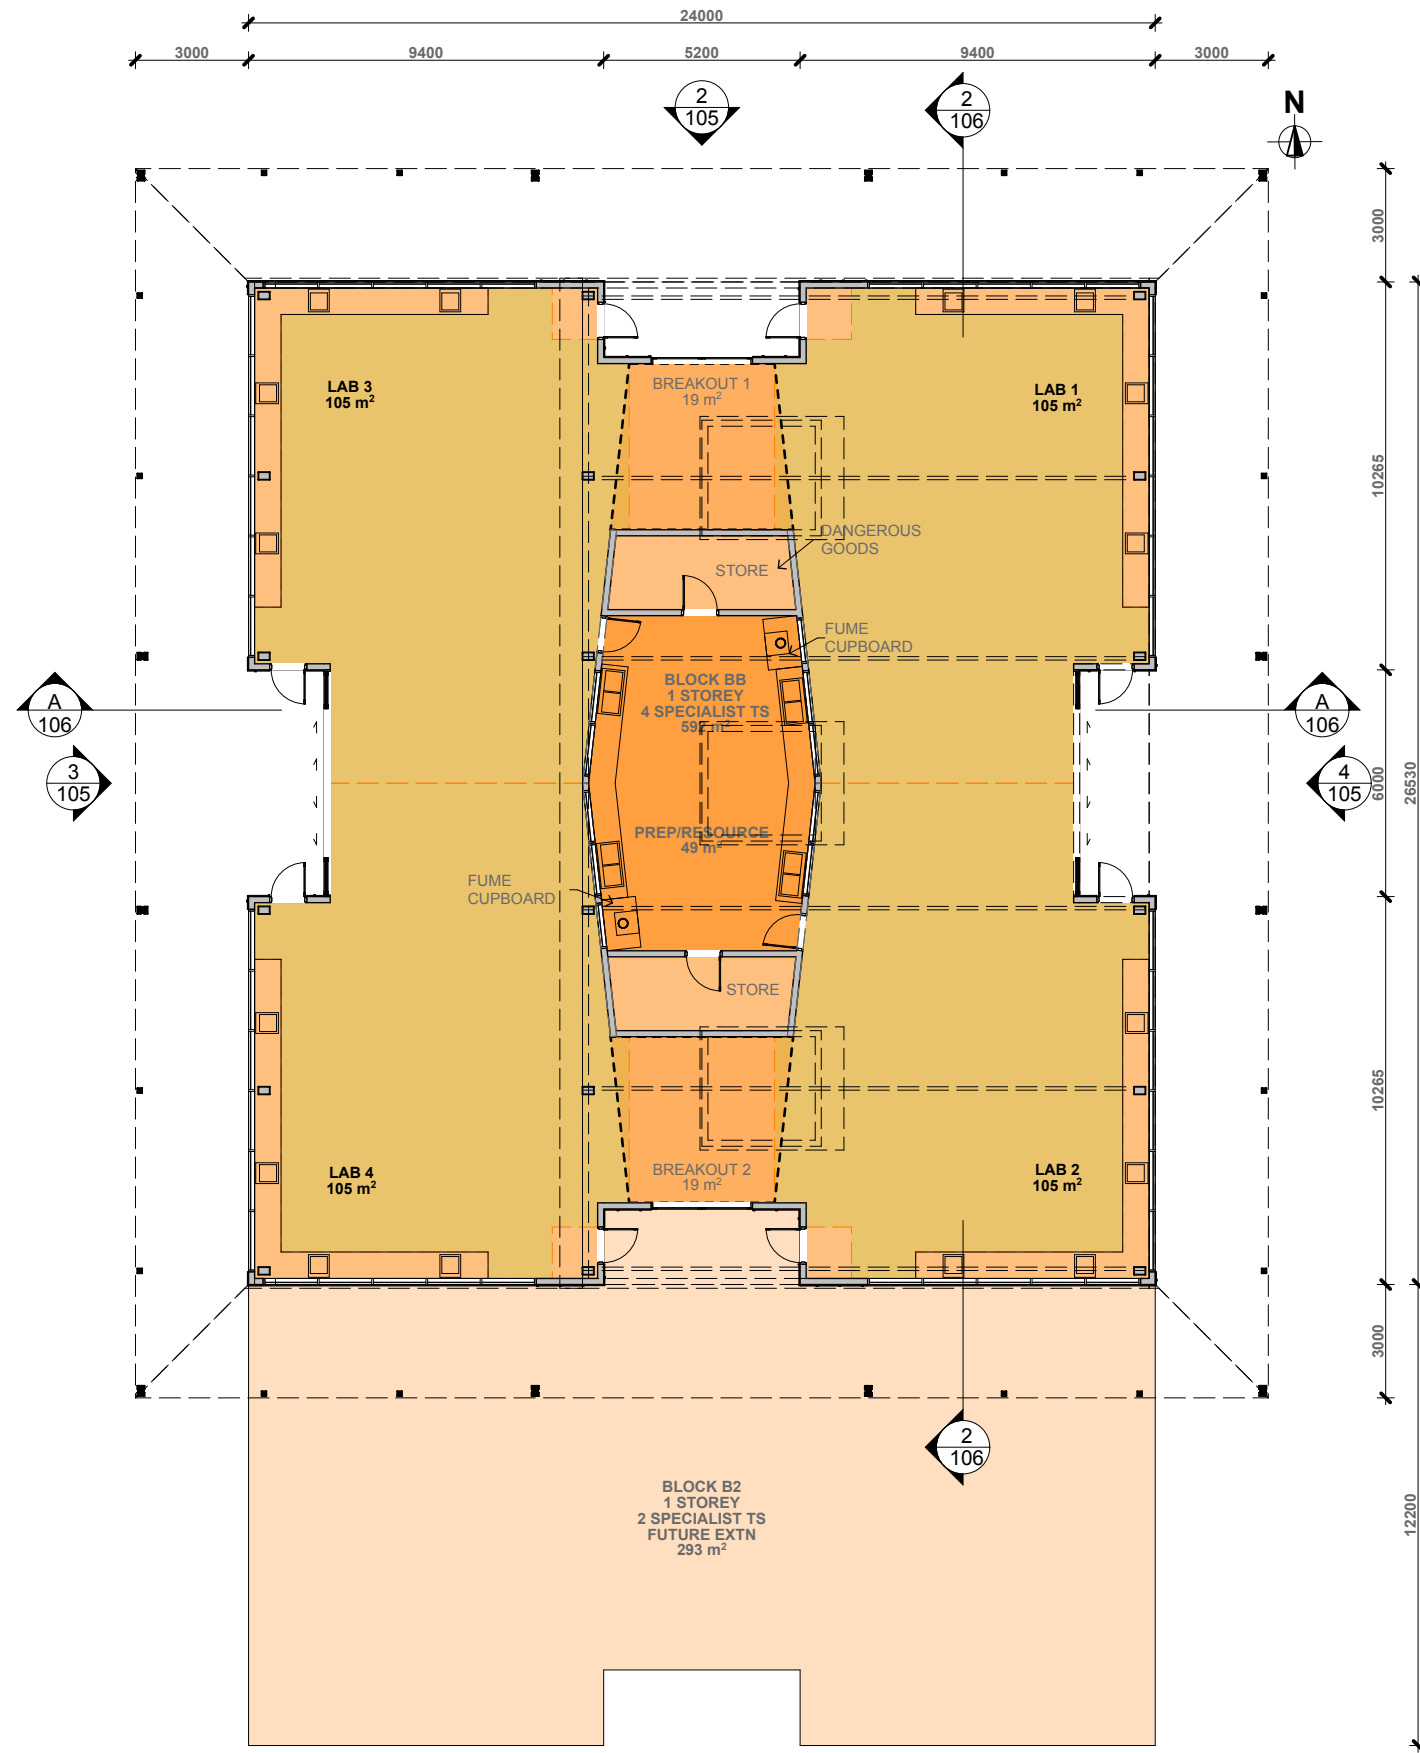

3 SECTION AA
Scale 1:200

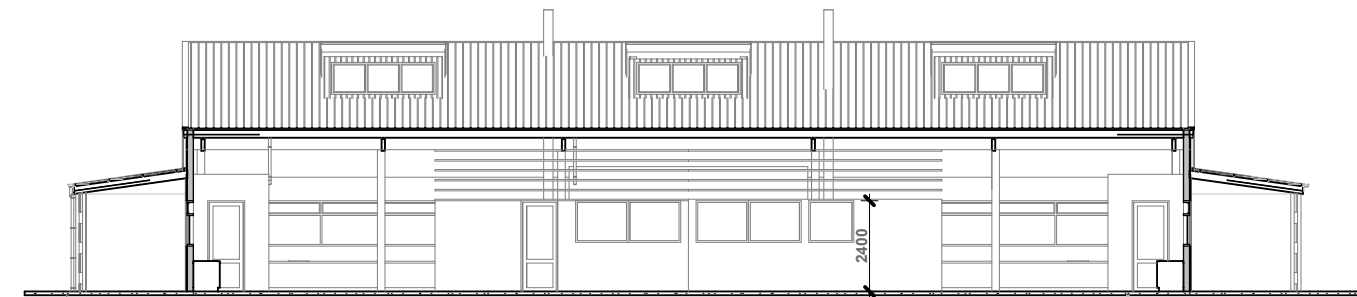

3 SECTION BB
Scale 1:200

3 BLOCK BB FLOOR PLAN
#LayID Scale 1:200